


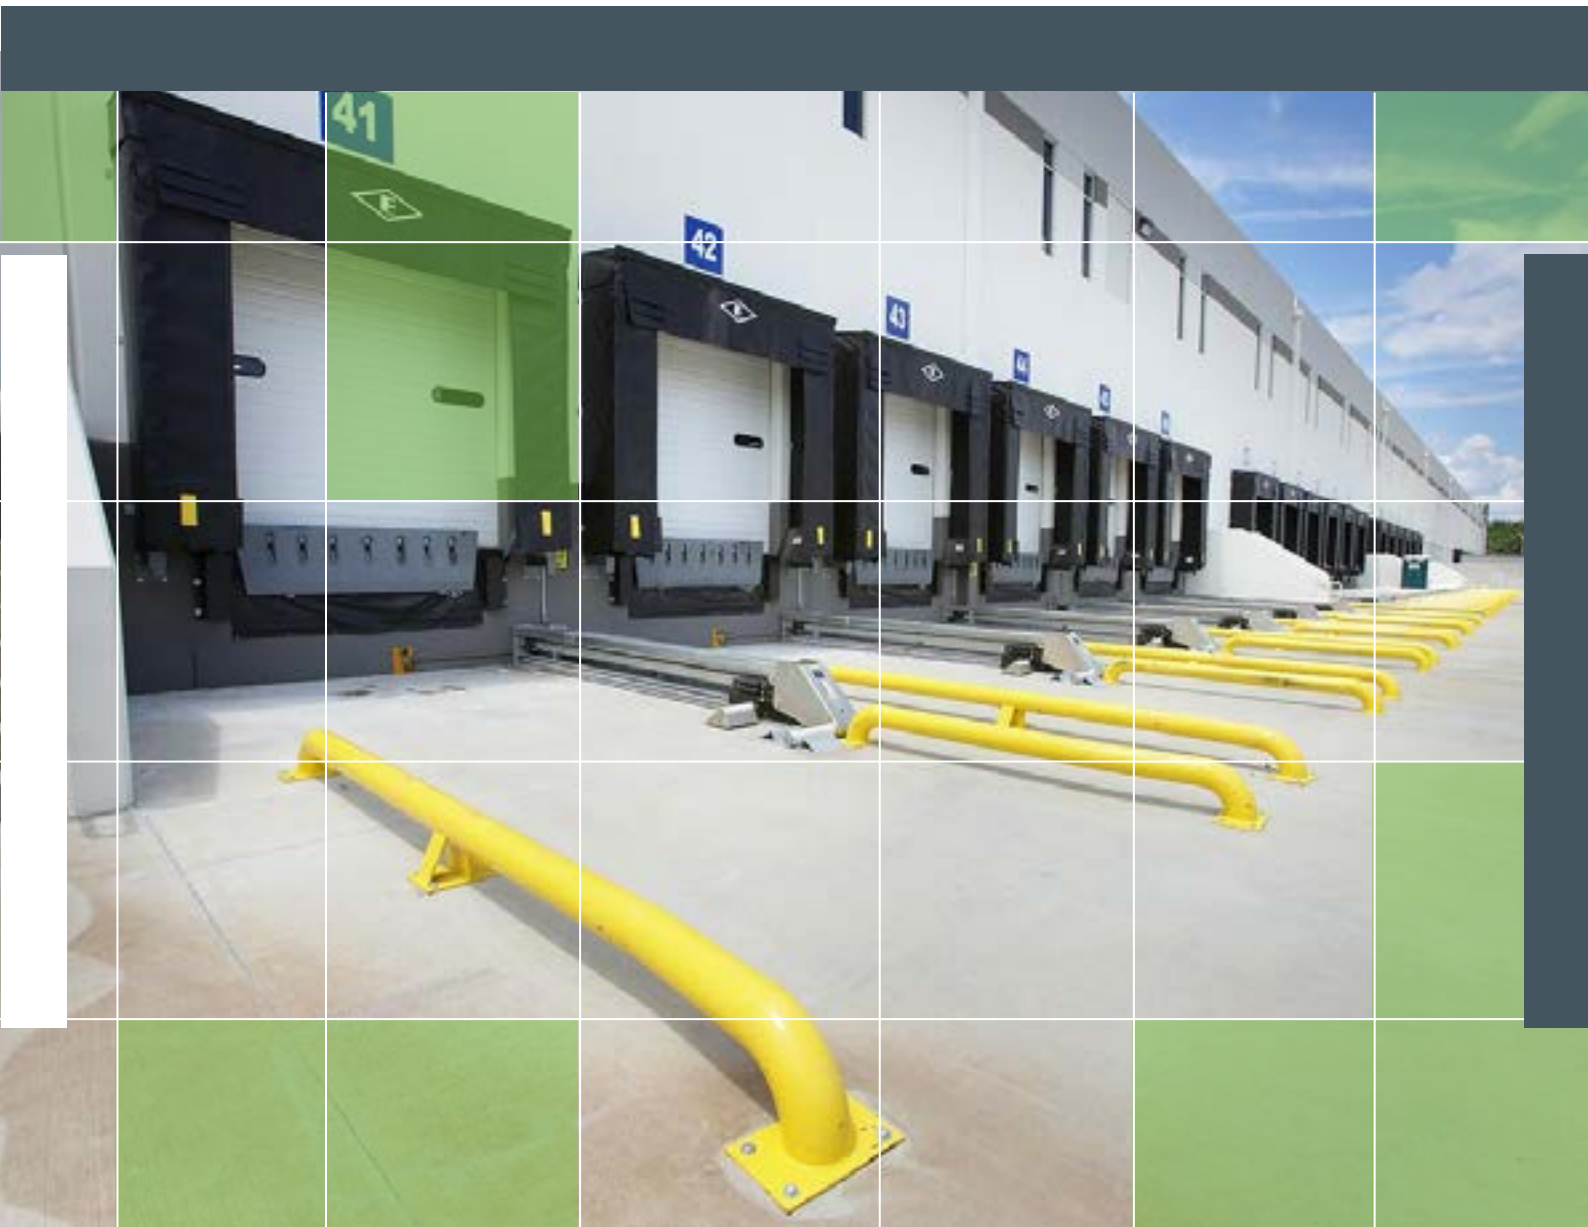

Eliminator Dock Shelter



SPECIALIST DOOR SOLUTIONS

0800 807 753

ultigroup.co.nz

SOFT-SIDED DOCK SHELTER

The fully impactable Eliminator Dock Shelter is loaded with advantages that make it the industry's most popular soft-sided dock shelter. The Eliminator offers full-access sealing plus the ultimate in long-term durability.

Eliminator shelters can take hits from off-center trailers without suffering expensive damage, and allow full, unobstructed access to trailer loads.

ULTIMATE IMPACTABILITY

Rite-Hite's exclusive poly-wrapped foam side frames provide ultimate impactability – remaining undamaged even after repeated hits by off-center trailers. Side frames can be fully compressed and return to their original shape and position, time after time.

ULTIMATE FLEXIBILITY

Narrow 6"-wide (152 mm) side frames allow shelter to fit into narrow spaces, even at high projections. This can eliminate the need for expensive repositioning of lights, signs and electrical conduit. 11'2" (3404 mm) shelter footprint stays the same, regardless of projection

REMOVABLE, REATTACHABLE SIDE CURTAINS.

Easily remove, replace or change out Velcro-attached side curtains for maintenance flexibility



GUARANTEED PERFORMANCE

Eliminator shelters deliver all these exclusive benefits, and are backed by a standard 36-month money-back customer satisfaction guarantee when ordered with premium fabrics.

PRODUCT DETAILS

Impactable side frames

Take repeated hits from off-center trailers without damage or the need for expensive steel bumpers. Poly-wrapped foam side frames give unit stability, yet can be fully compressed — immediately returning to original shape and position if impacted.

Fabric canopy header is independent of side frames, preventing damage to side frames and sagging of header under snow loads.

Pivoting canopy header

Protects unit from damage if trailer comes in off-center and higher than expected. Integral gutter diverts water off sides of unit.

Seals around perimeter of trailer allowing full, unobstructed access to trailer loads.

Adjustable C-style head curtain can be raised to accommodate taller trailers.

HMWPE-wrapped foam side frames provide vertical stability and horizontal flexibility at extended projections to ensure maximum sealing effectiveness and longest product life.

Slim profile side frames 3404 mm overall footprint allows shelter to fit in tight clearance situations. Saves cost of moving lights, signs, conduit, etc.

Detachable side curtains

Easily removed for maintenance flexibility or to allow increased air flow on the dock. Reattach in minutes.

Integral, fabric-wrapped rain gutter diverts water off sides of shelter.

Available with high-strength Durathon™ - industry's only friction-resistant, high-wear fabric for added life.

Available with Fire-fighter™ heat dissipating protection in head curtain to prevent burning from heat of trailer marker lights.

Available with integral GapMaster™ hooks to seal trailer door hinge gaps, prevent energy loss and save hundreds of dollars per year in energy costs.

Available in ComboShelter™ design with special features to address unique challenges at docks serving liftgate and other trailers.







Contact your Ulti Group Rep

Or visit our website for more information on the full line of additional solutions, including the PitMaster™ Under-leveler Seal. PitMaster components help keep facilities cleaner and dramatically reduce energy loss at the dock.


3D VIEW

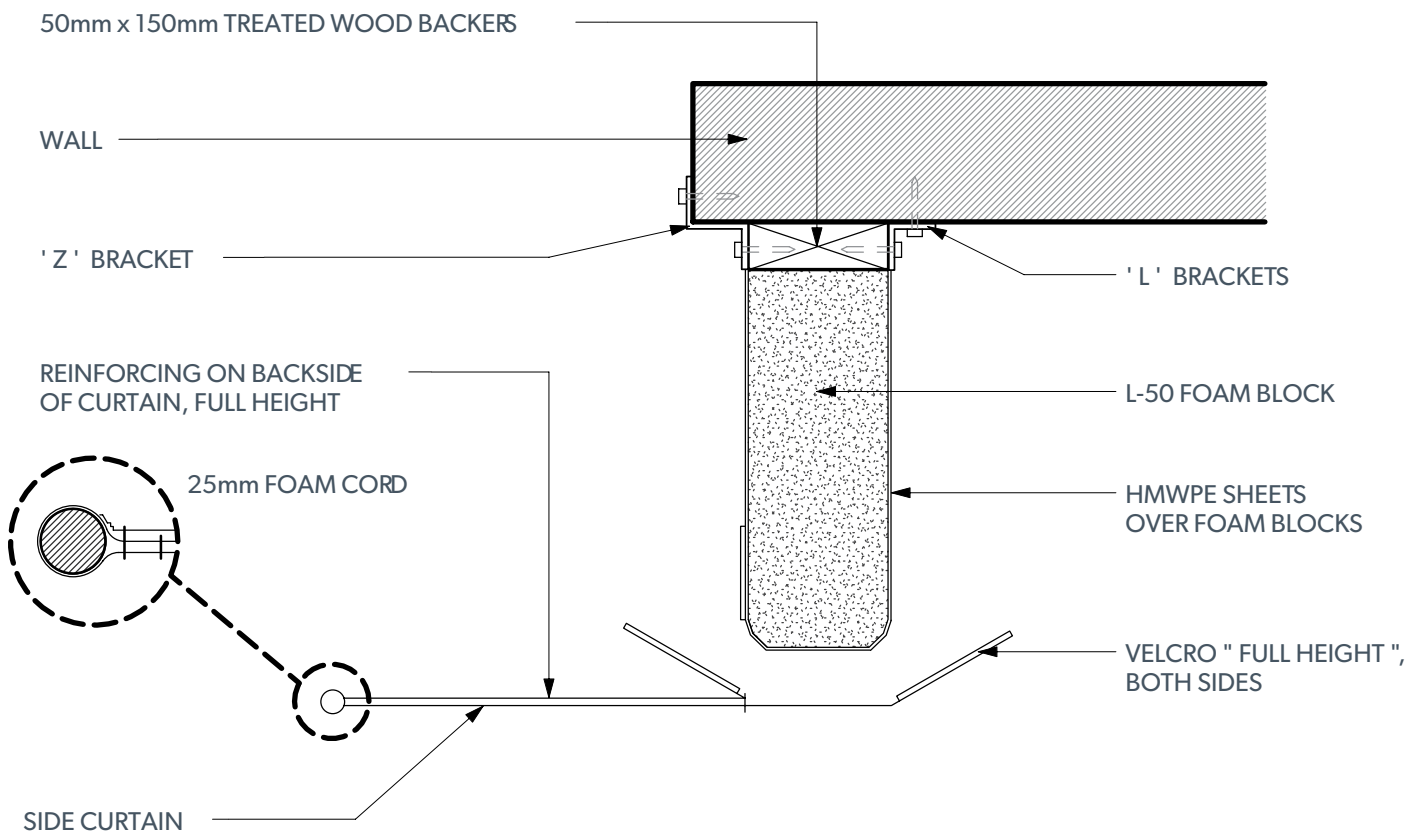

FLOOR PLAN VIEW

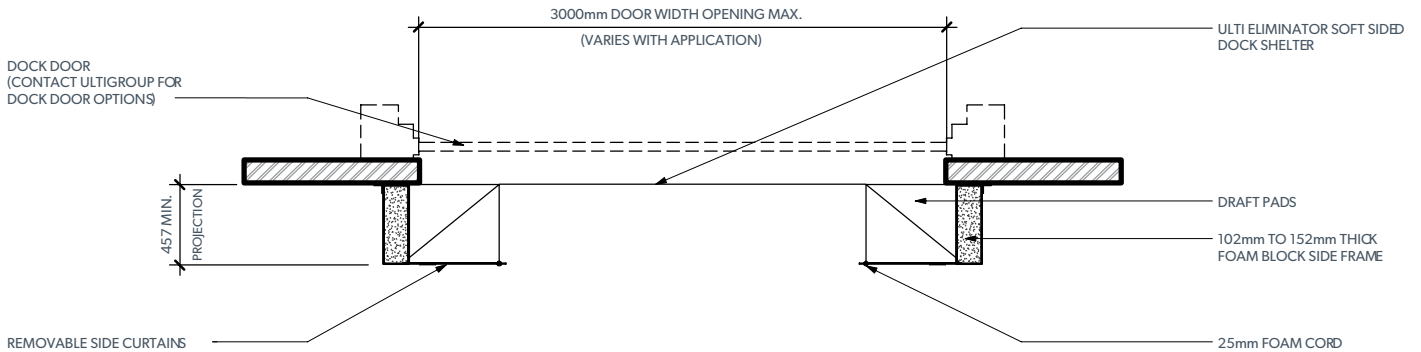

ELEVATION VIEW

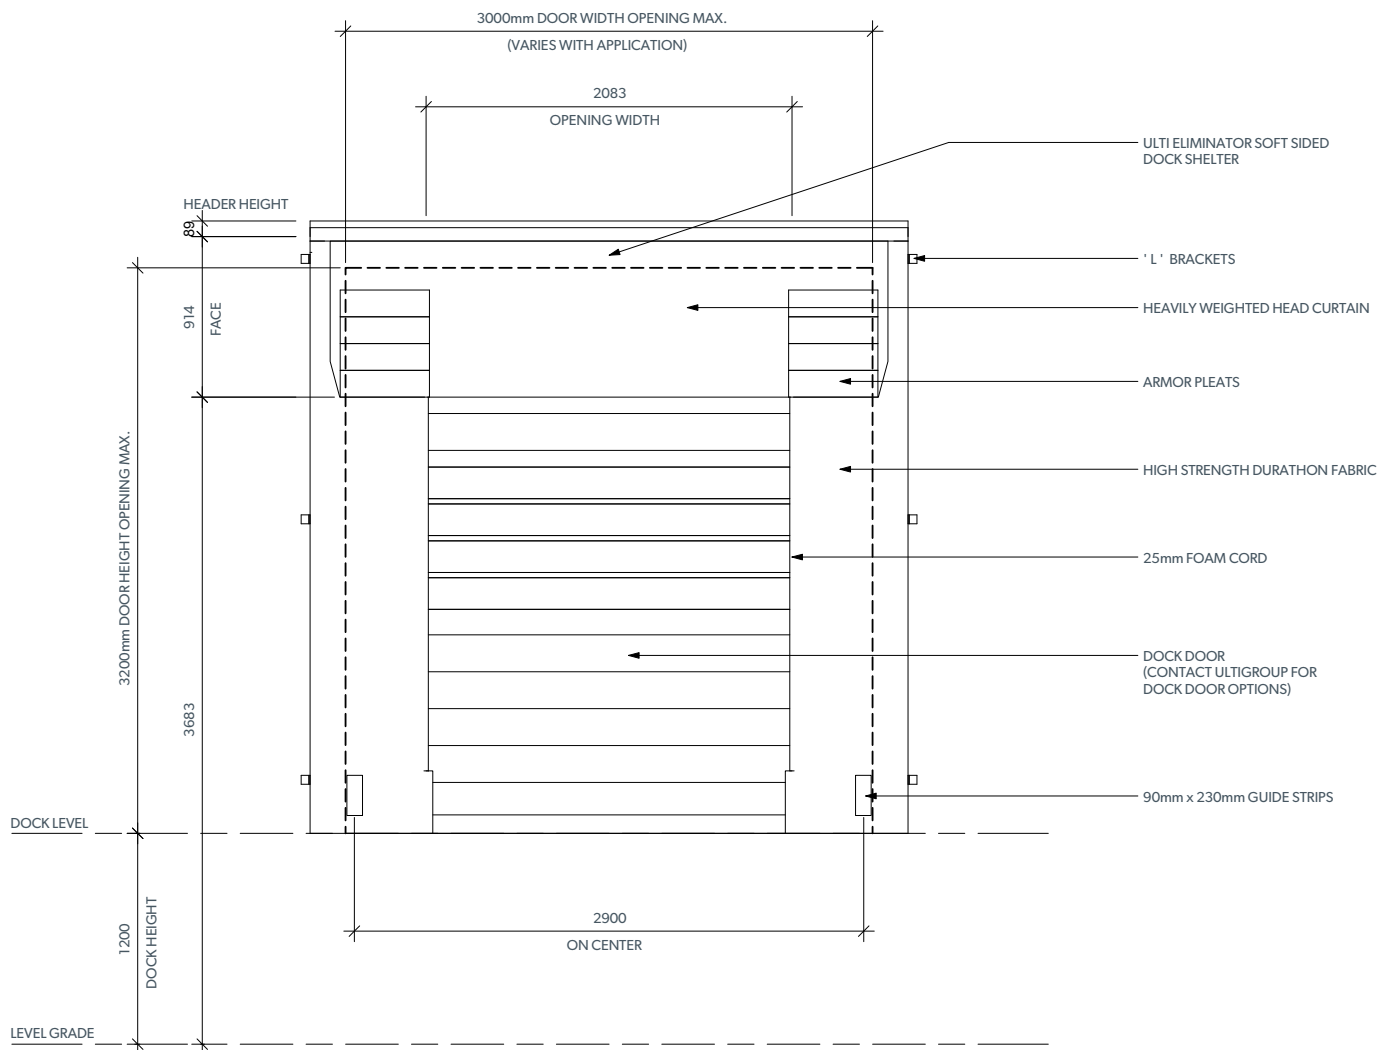



www.ultigroup.co.nz



SPECIALIST
ACCESSWAY
SOLUTIONS



0800 807 753 | +64 9 407 9619 | sales@ultigroup.co.nz

Northland, Auckland, Waikato, Bay of Plenty, Taranaki, Manawatu, Wellington, Marlborough, Nelson, Christchurch